


BRIDGE DECK PLAN



MAIN DECK PLAN

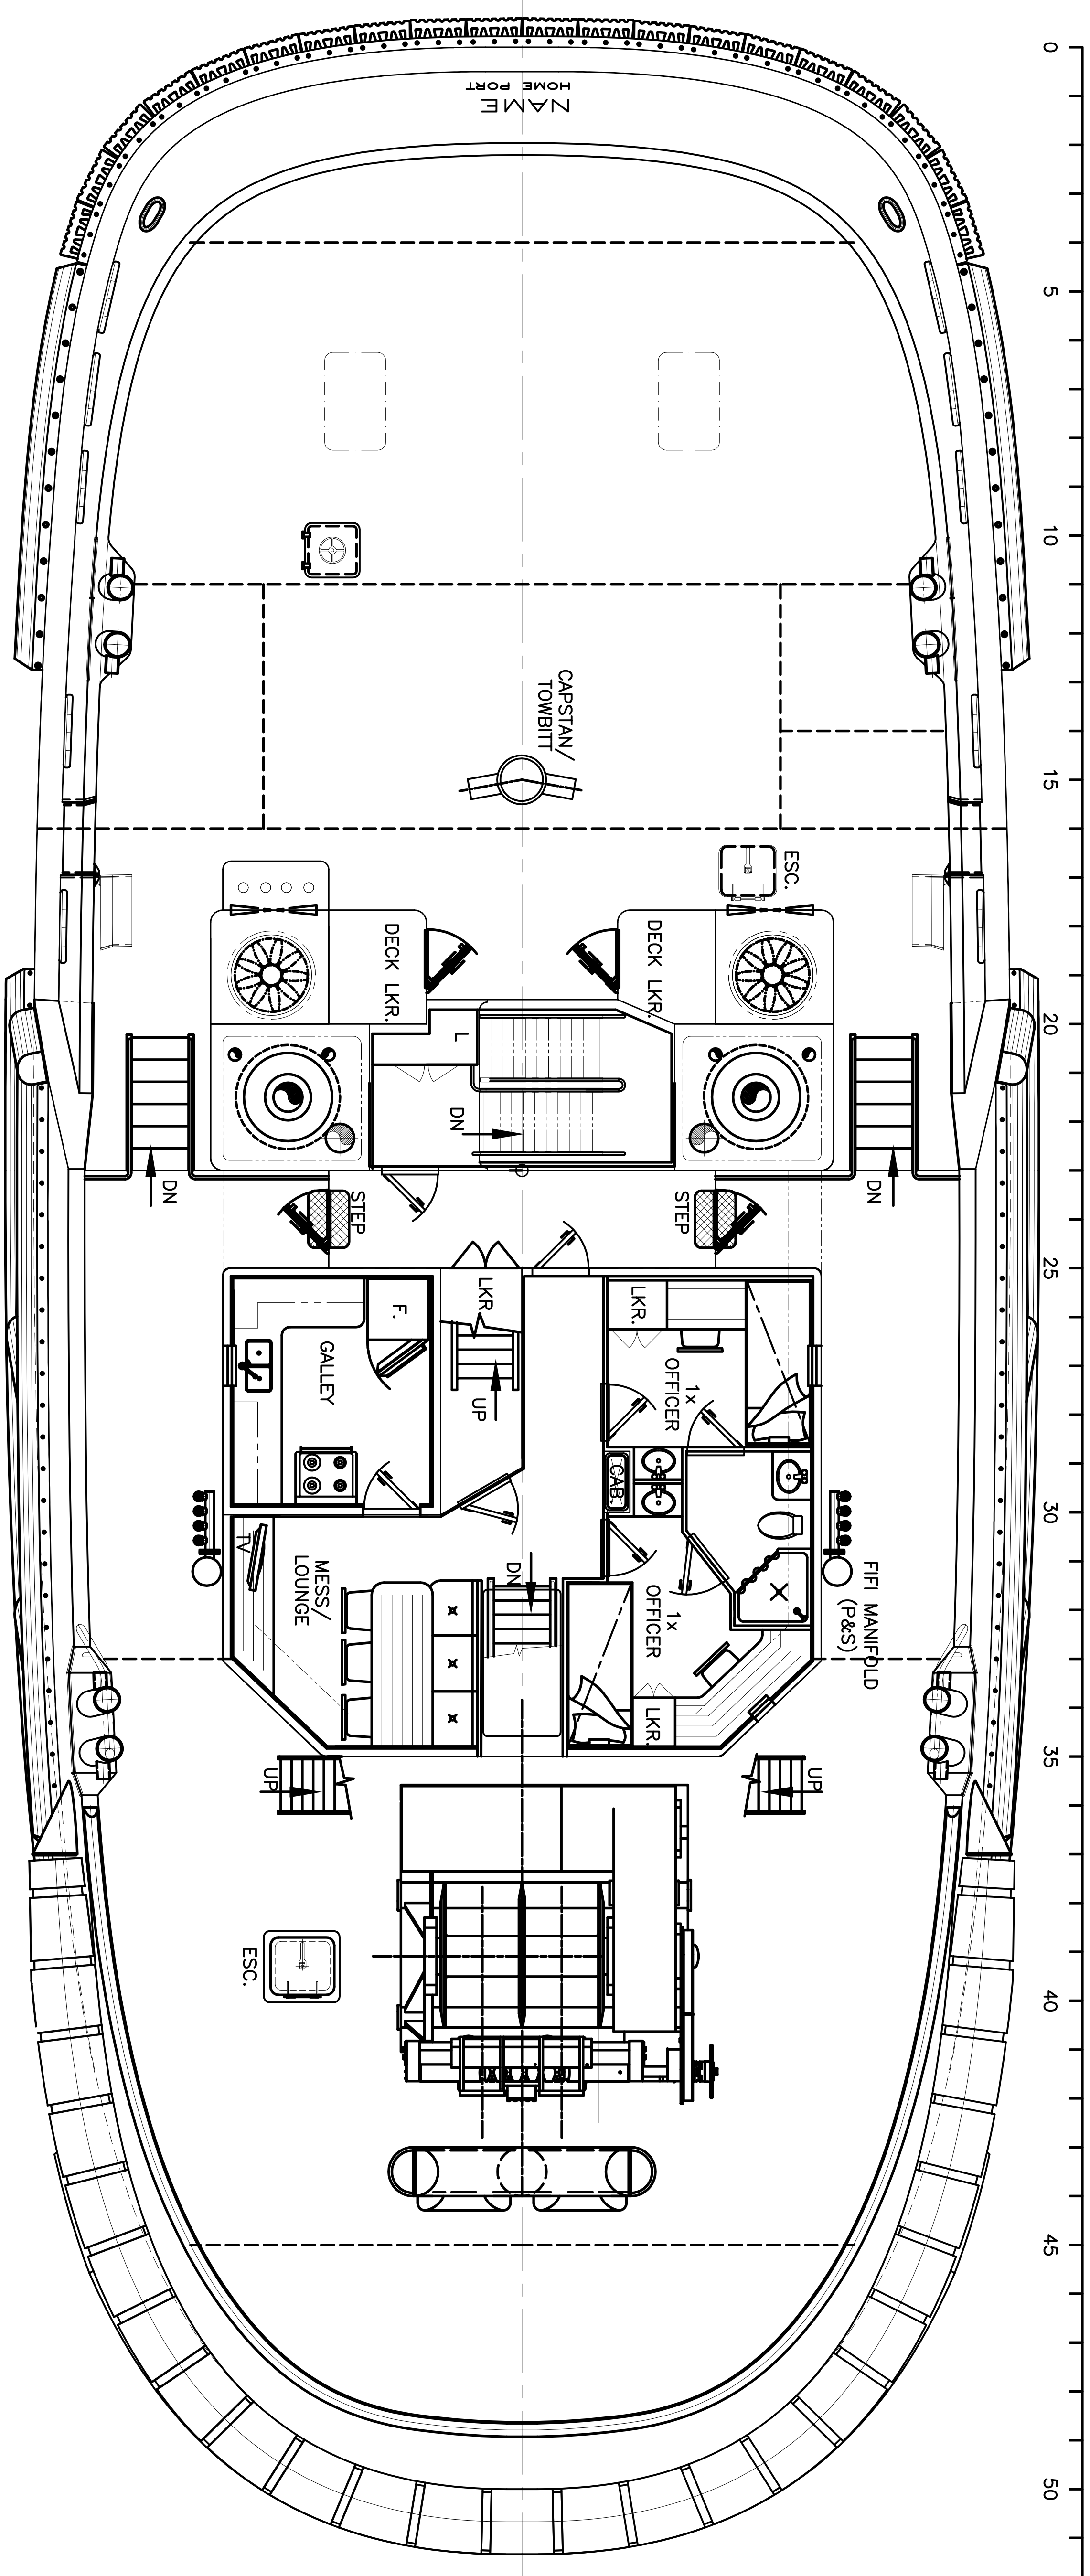

THIS DRAWING IS BASED ON A ROBERT ALLAN LTD. DRAWING, AS NOTED BELOW AND IS NOT A ROBERT ALLAN LTD. CONTROLLED DOCUMENT.

RAL PROJECT No.: 209-040

RAL DRAWING No.: 30000

REVISION: 10