
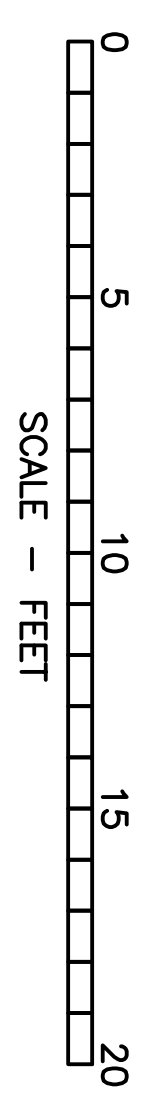


0 5 10 15 20 25 30 35 40 45 50

HOLD PLAN

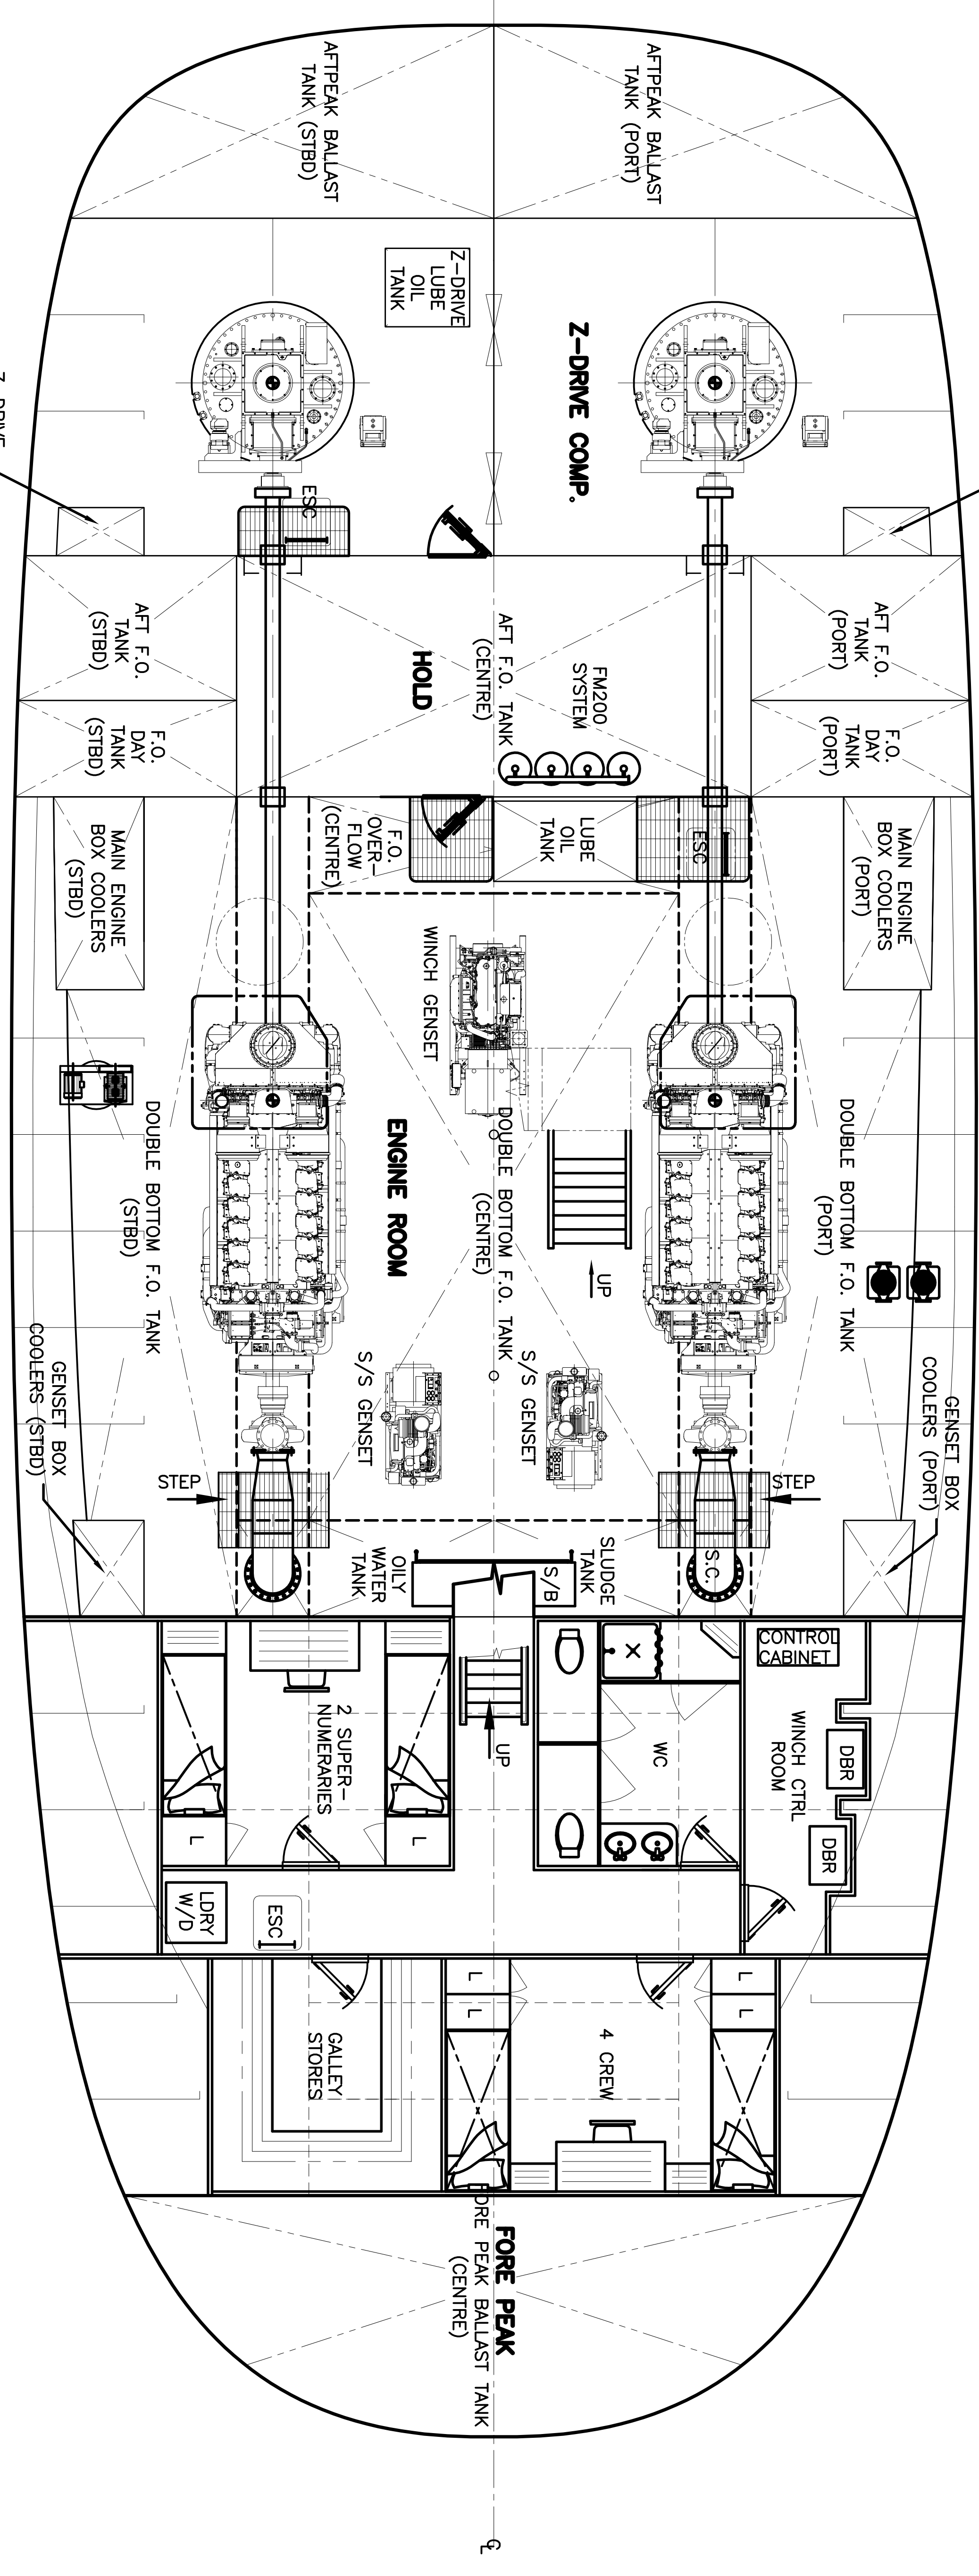

THIS DRAWING IS BASED ON A ROBERT ALLAN LTD. DRAWING, AS NOTED BELOW AND IS NOT A ROBERT ALLAN LTD. CONTROLLED DOCUMENT.
RAL PROJECT No.: 209-040
RAL DRAWING No.: 30000

REVISION: 10