


AIR DRAFT  
80'-2" A/LWL

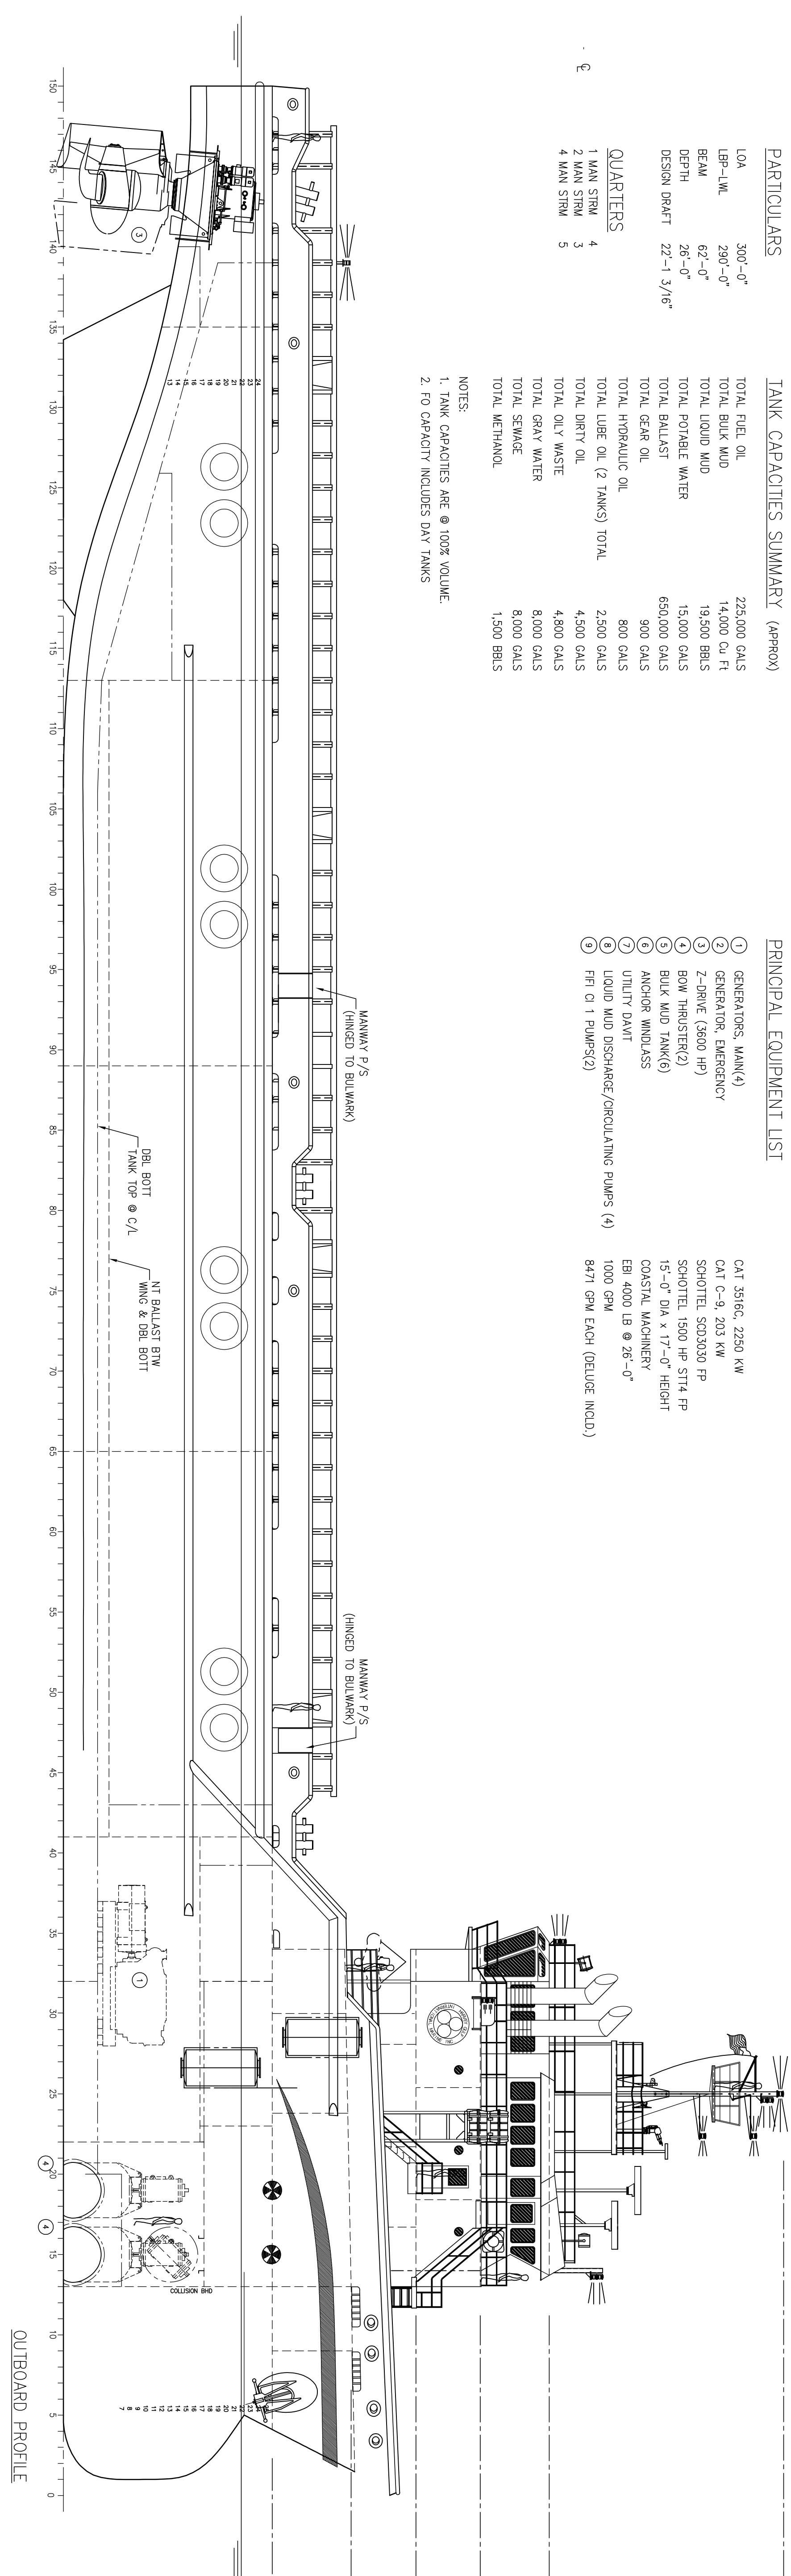

**PARTICULARS**

LOA	300'-0"
LBP-LWL	290'-0"
BEAM	62'-0"
DEPTH	26'-0"
DESIGN DRAFT	22'-1 3/16"


**TANK CAPACITIES SUMMARY (Approx)**

TOTAL FUEL OIL	225,000 GALS
TOTAL BULK WLD	14,000 CU FT
TOTAL LIQUID WLD	19,500 BRLS
TOTAL POTABLE WATER	15,000 GALS
TOTAL BALLAST	650,000 GALS
TOTAL GEAR OIL	900 GALS
TOTAL HYDRAULIC OIL	800 GALS
TOTAL LUBE OIL (2 TANKS) TOTAL	2,500 GALS
TOTAL DIRTY OIL	4,500 GALS
TOTAL OILY WASTE	4,900 GALS
TOTAL GRAY WATER	8,000 GALS
TOTAL SEWAGE	8,000 GALS
TOTAL METHANOL	1,500 BRLS

NOTES:  
1. TANK CAPACITIES ARE @ 100% VOLUME.  
2. FO CAPACITY INCLUDES DAY TANKS

**PRINCIPAL EQUIPMENT LIST**

①	GENERATORS, MAIN(4)	CAT 3516C, 2250 KW
②	GENERATOR, EMERGENCY	CAT C-9, 203 KW
③	Z-DRIVE (3600 HP)	SCHOTTEL SC03030 FP
④	BOW THRUSTER(2)	SCHOTTEL 1500 HP ST14 FP
⑤	BULK WLD TANK(6)	15'-0" DIA x 17'-0" HEIGHT
⑥	ANCHOR WINDLASS	COASTAL MACHINERY
⑦	UTILITY DAVIT	EBI 4000 LB @ 26'-0"
⑧	LIQUID WLD DISCHARGE/CIRCULATING PUMPS (4)	1000 GPM
⑨	FPi C 1 PUMPS(2)	8471 GPM EACH (DELUCE INCLD.)

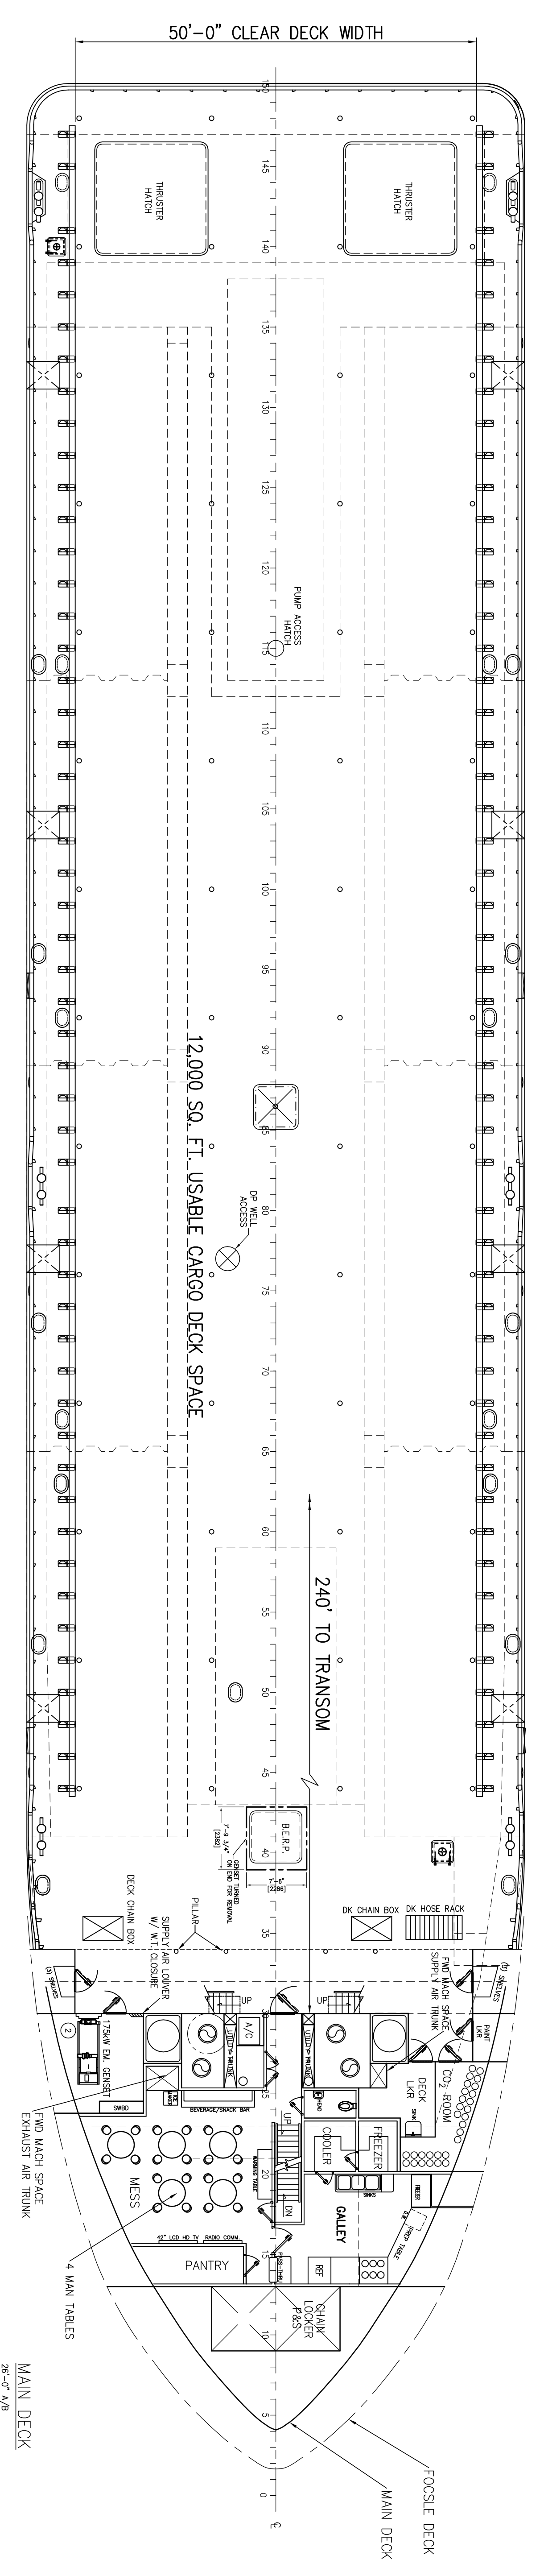

**PROFILE & ARRANGEMENTS**

**TRINITY OFFSHORE**  
1308 SWEENEY ROAD  
DALLAS, TEXAS 75244-1000  
214-776-1000

**TRINITY OFFSHORE, L.L.C.**  
This drawing, design, concept, and specifications are the property of  
and are furnished on a confidential basis with an expressed understanding that they will not be copied  
in any manner, used for reproduction, sold, transferred, loaned to the detriment of said firm, nor used  
for any purpose other than that for which they were prepared, and that the design and specifications  
are not to be used for any other purpose without the written consent of Trinity Offshore, L.L.C.  
except for those specific purposes for which they were issued.

**APPROVALS**

TY	OWNER	CLASS	FLAG
----	-------	-------	------

SCALE: 3/32" = 1'-0"  
DATE: 12/21/09  
DRAWN BY: DC/WHL  
CK'D BY: P/N  
HULL NO.: EST.  
JOB NO.: 09-0500E

**DWG NO. 10111-00**  
SHT 1 OF 2  
REV P3

8 7 6 5 4 3 2 1

A B C D

Rev: